

DESIGN PROFESSIONAL:

ARCHITECTS CONSULTING SERVICE
Richard McKenzie AIA

1187 COAST VILLAGE RD., SUITE 10-H
SANTA BARBARA, CA 93108
PHONE (805) 331-6259

BUILDING FLOOR PLANS

PROJECT NAME:

SHEET CONTENTS:

STUDENT SERVICES
1ST FLOOR PLAN /
BASEMENT PLAN
(EAST CAMPUS)


DATE: 07.01.2014

LAST REVISED DATE:

SBCC Drawing Name:
SS-01.dwg

SS-01

SHEET 45 OF 48

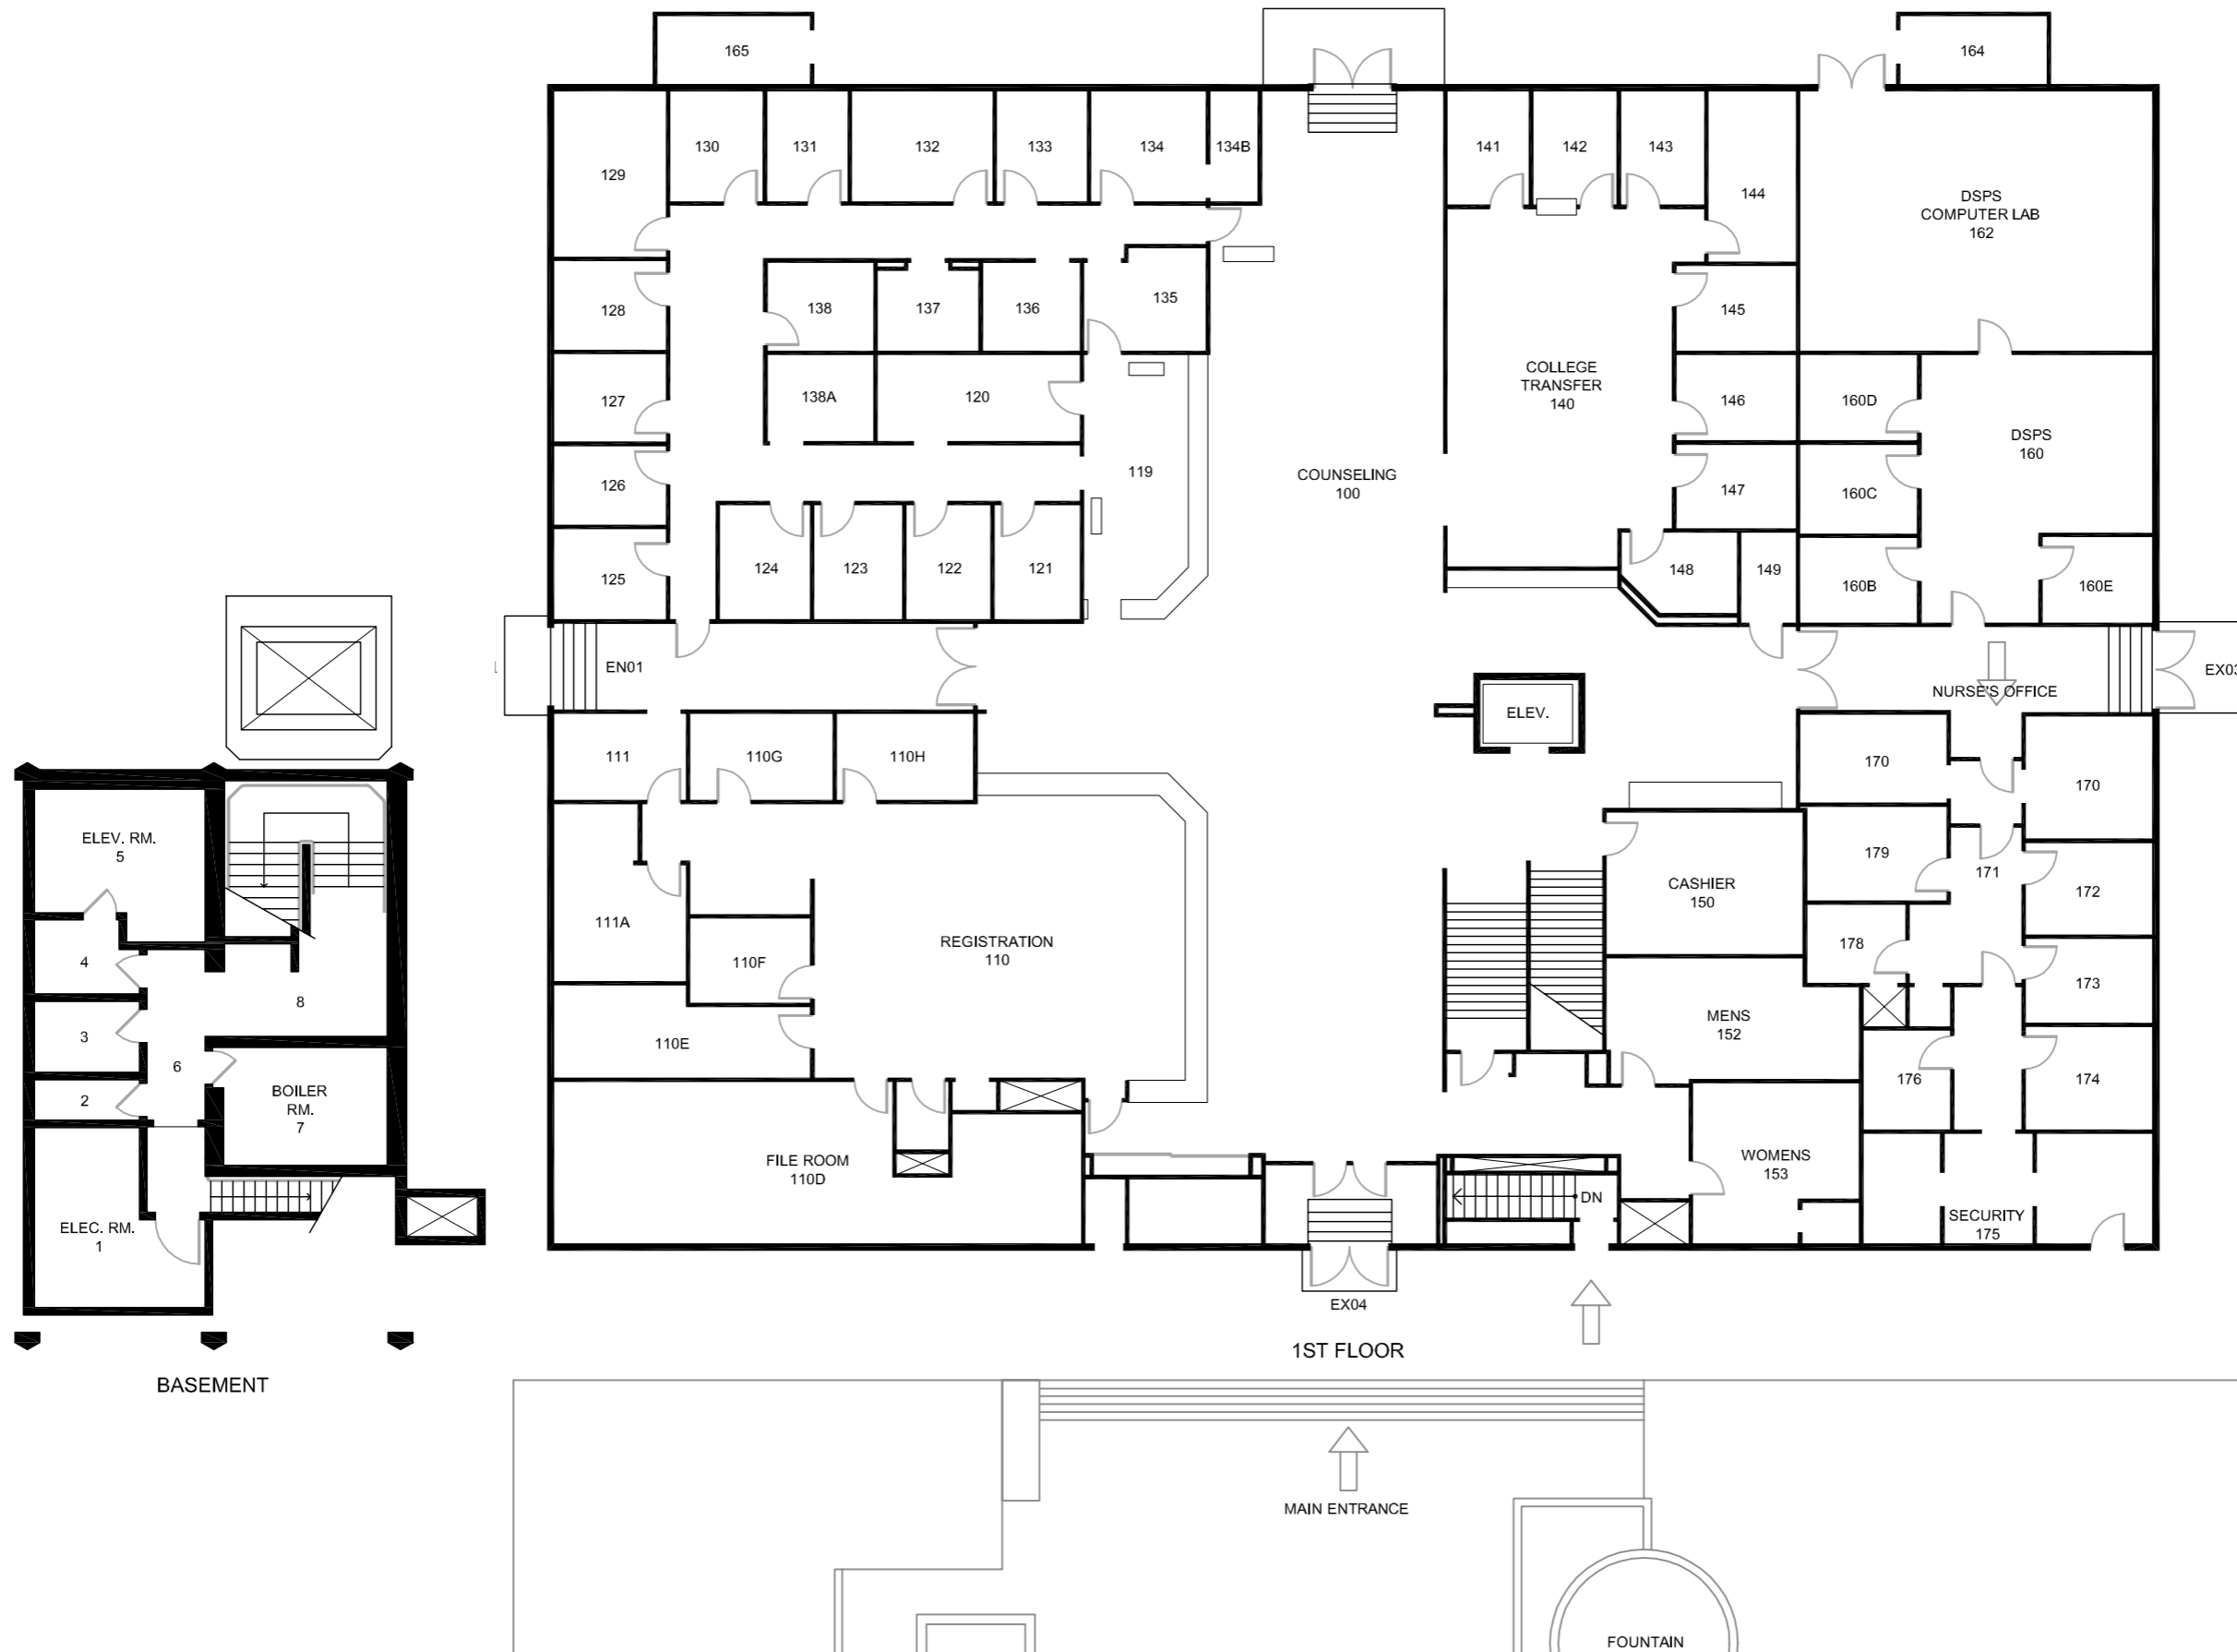

STUDENT SERVICES 1ST FLOOR PLAN / BASEMENT PLAN

NO SCALE



Plot Date: 07-29-14
Note:
Plan is diagrammatic and
schematic in nature,
scale is not confirmed

DESIGN PROFESSIONAL:

ARCHITECT'S CONSULTING SERVICE

Richard McKenzie AIA

1187 COAST VILLAGE RD., SUITE 10-H
SANTA BARBARA, CA 93108
PHONE (805) 331-6259

BUILDING FLOOR PLANS

PROJECT NAME:

SHEET CONTENTS:

STUDENT
SERVICES
2ND FLOOR PLAN
(EAST CAMPUS)

DATE: 07.01.2014

LAST REVISED DATE:

SBCC Drawing Name:
SS-02.dwg

SS-02

SHEET 46 OF 48



Note:
Plan is diagrammatic and
schematic in nature,
scale is not confirmed

STUDENT SERVICES 2ND FLOOR PLAN

NO SCALE

